




FRONT ELEVATION
SCALE: 1/4"=1'

brick veneer front and right 1,117 SF

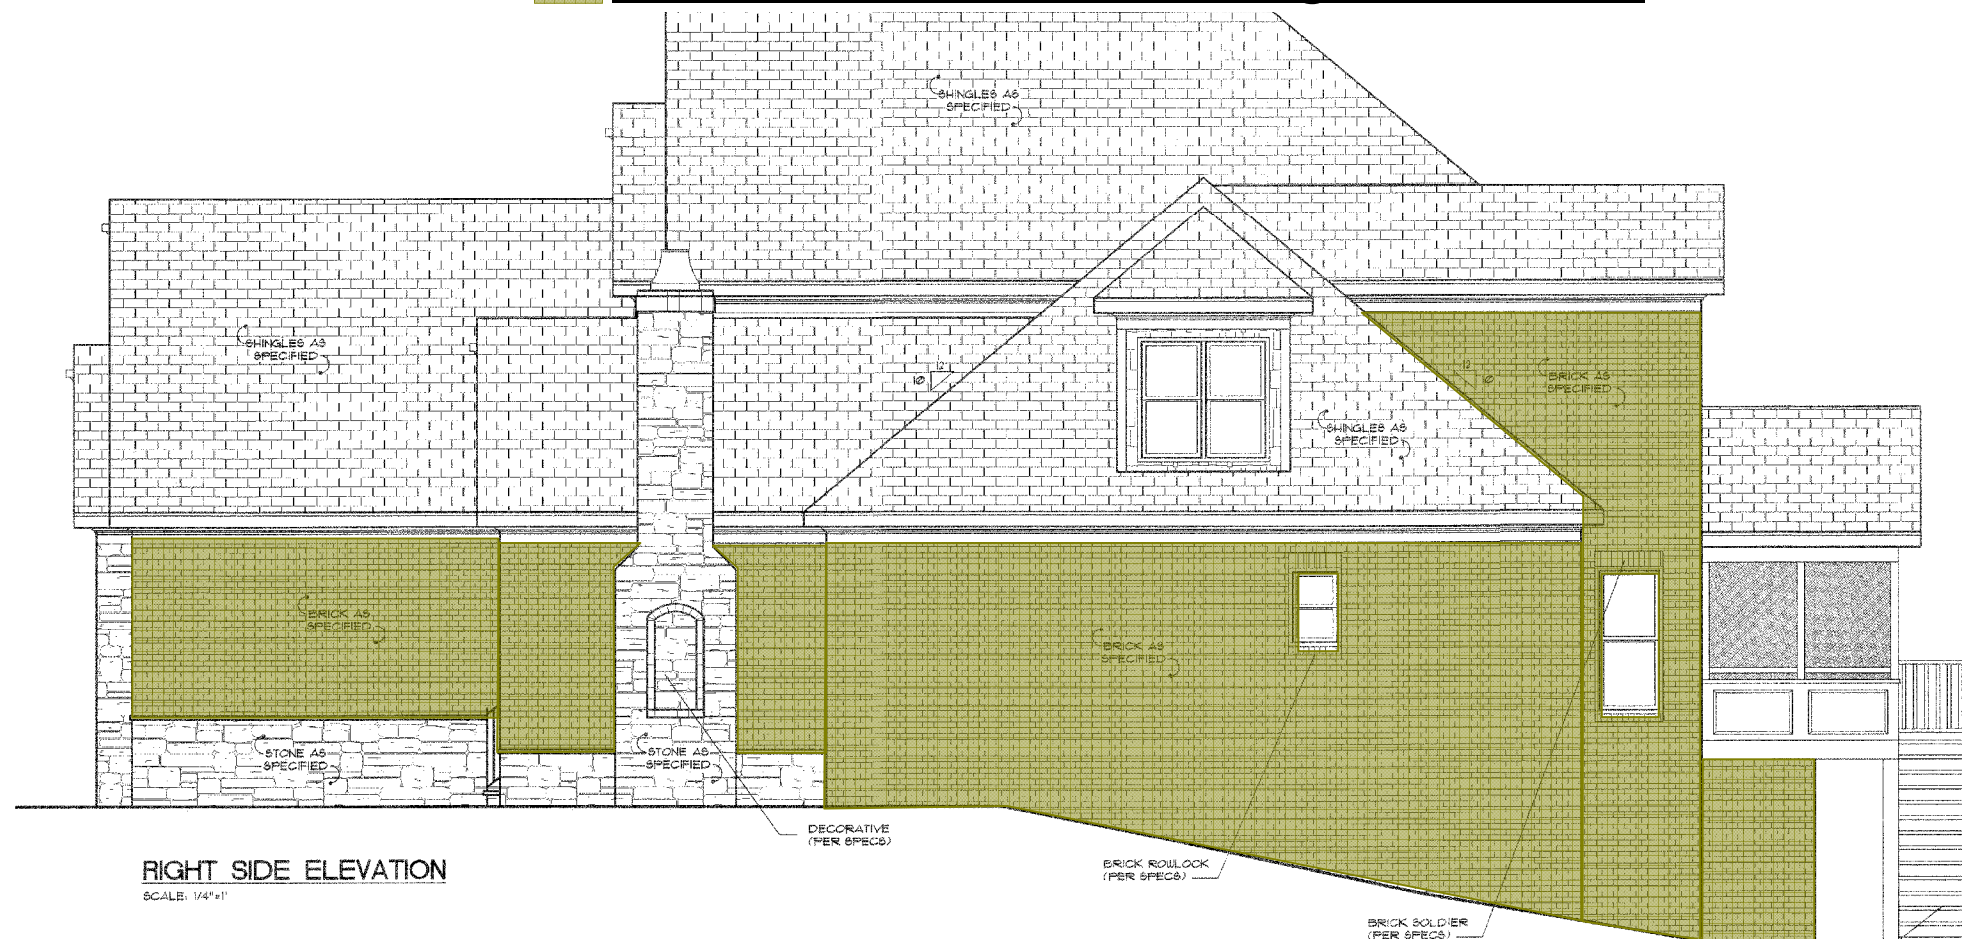

RIGHT SIDE ELEVATION
SCALE: 1/4"=1'