


LEFT SIDE ELEVATION
SCALE: 1/4"=1'

brick veneer rear and left 2,288 SF

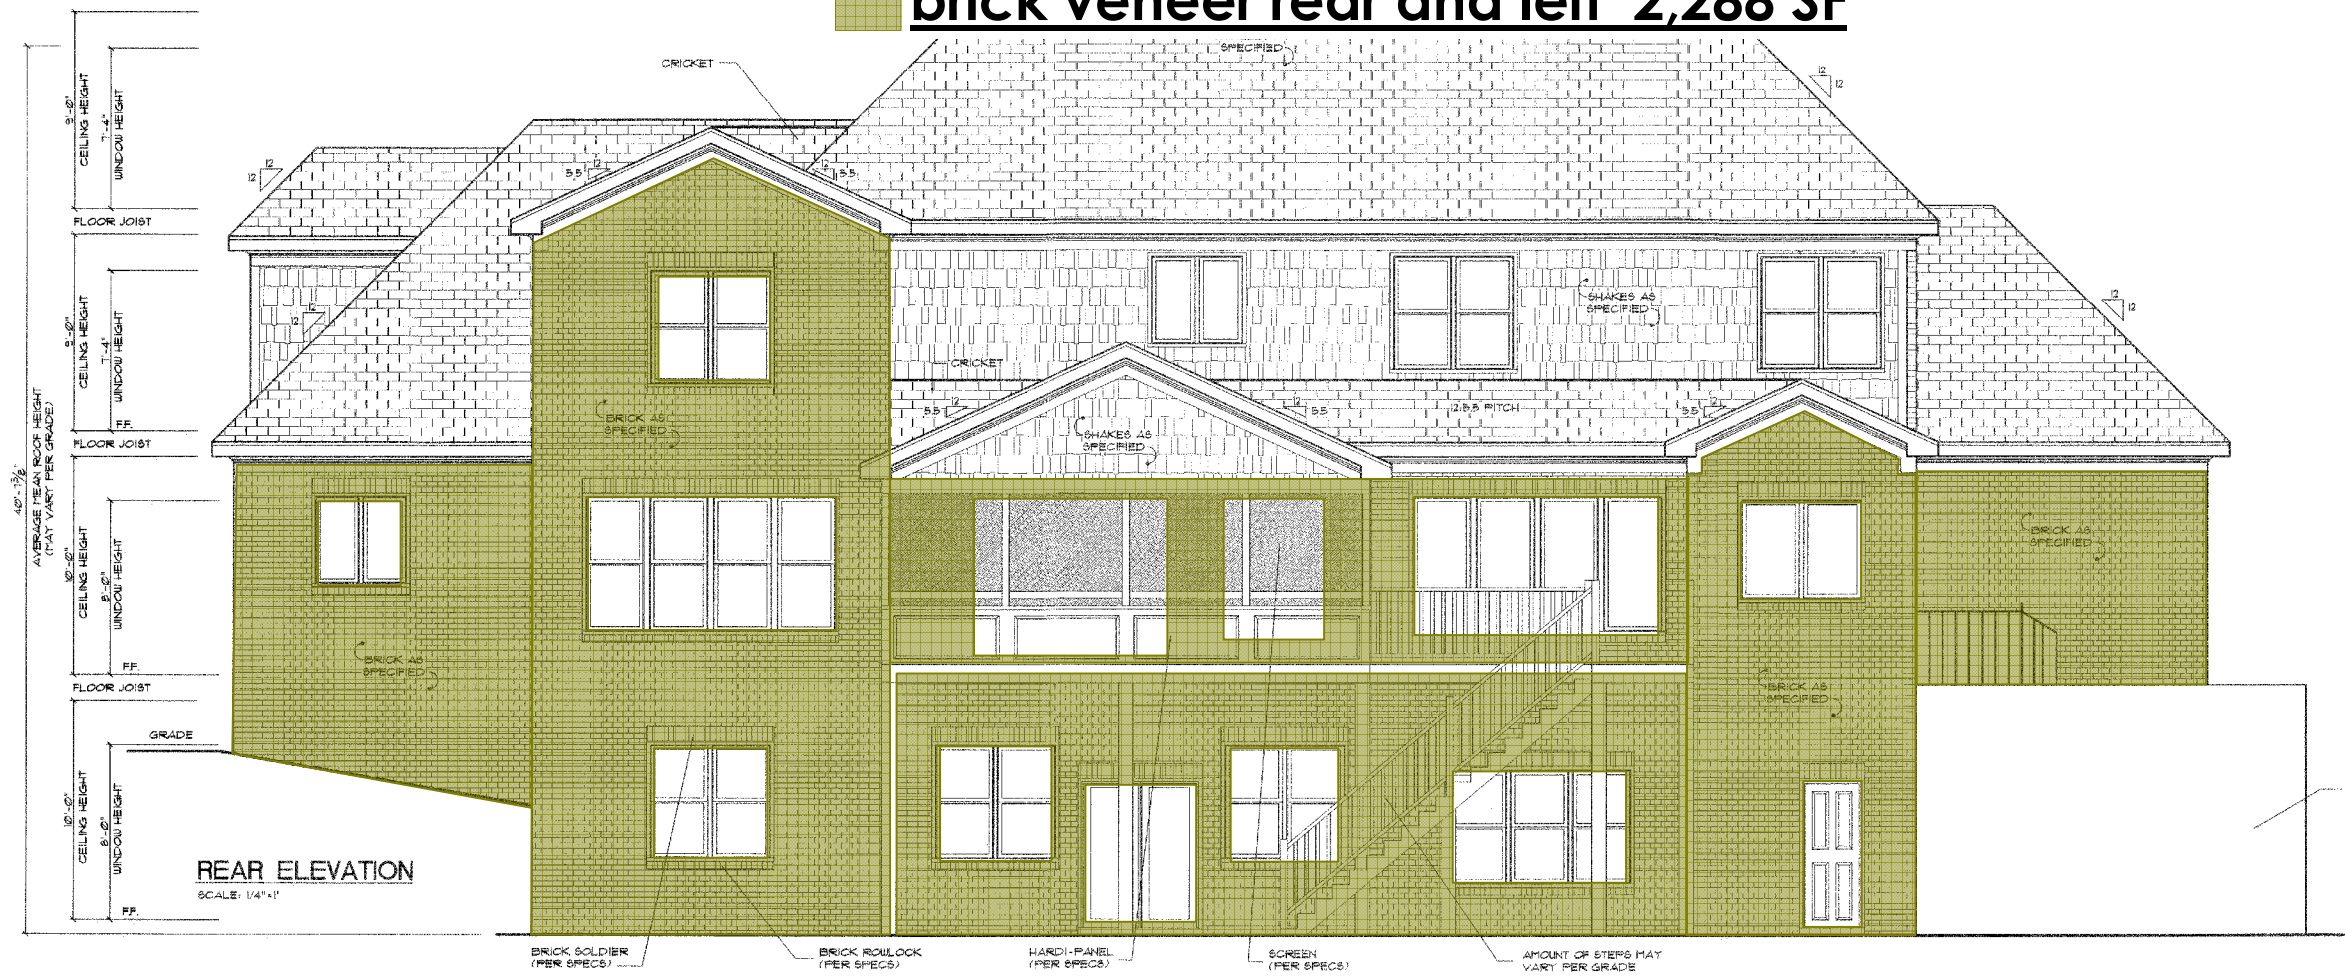

REAR ELEVATION
SCALE: 1/4"=1'