



hips 159 LF

ridge 623 LF

starter 652 LF

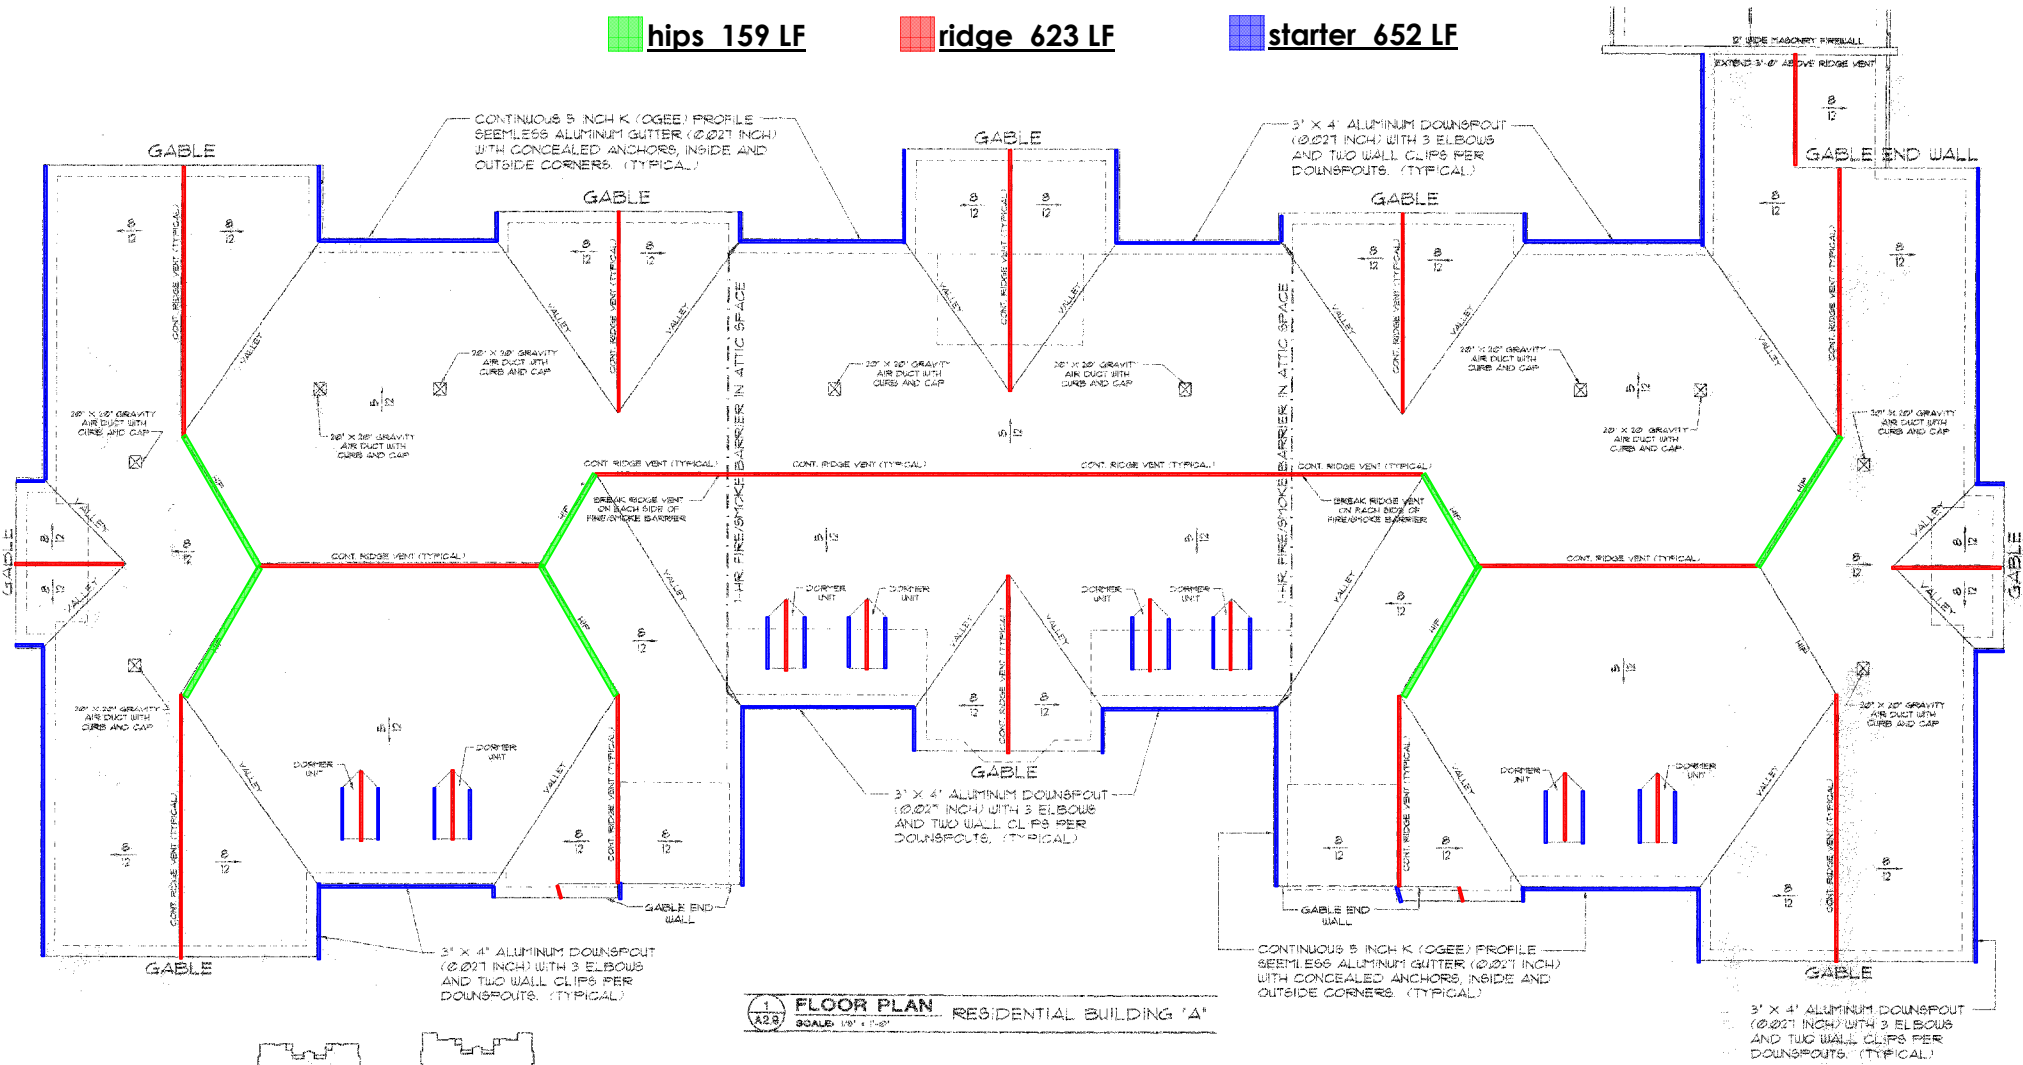

1 FLOOR PLAN RESIDENTIAL BUILDING 'A'
SCALE: 1/8" = 1'-0"

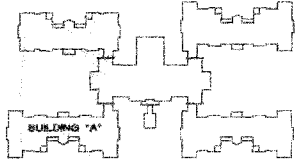

RESIDENTIAL BUILDING 'A' ATTIC VENTILATION CALCULATIONS

ATTIC	SQ. FT. OF ATTIC	ATTIC BTU	RISE REQD. @ 50%	RISE VENT L.F./BT	GRAVITY ATTIC DUCT	TOTAL RISE REQD.	SOFFIT REQD. @ 50%	SOFFIT VENT L.F./BT
LEFT OF SMOKE BARRIER	7101	516	26.5 FT	2720 BT	14900 CF	46000 CF	2300 CF	1900
CENTER OF SMOKE BARRIER	9305	361	34.5 FT	2688 BT	7147 CF	2947 CF	2850 CF	3281
RIGHT OF SMOKE BARRIER	6117	542	21.8 FT	3002 BT	1472 CF	1400 CF	2100 CF	323

ARC VETERANS Home