



HIGHEST POINT OF ROOF

 

# Wall Sheathing Count 110 EA


MEAN ROOF HEIGHT

FIREWALL  
AT INTERIOR

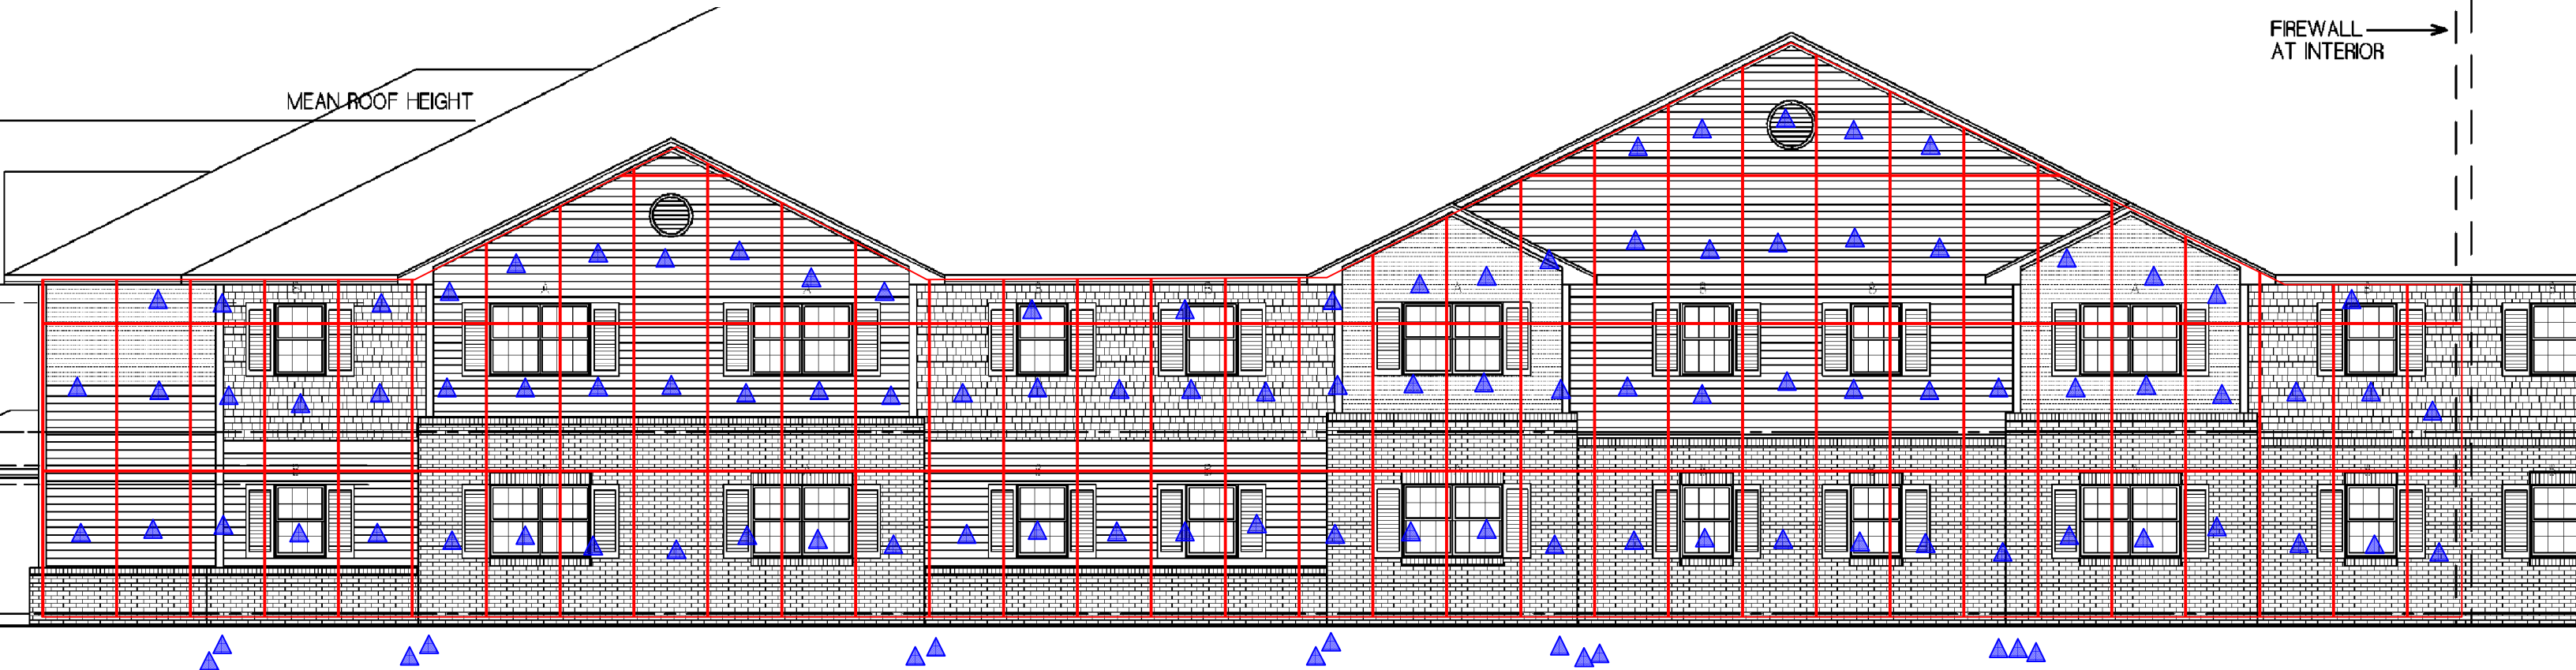

01  
A5.01

FRONT ELEVATION  
SCALE: 1/8" = 1'-0"

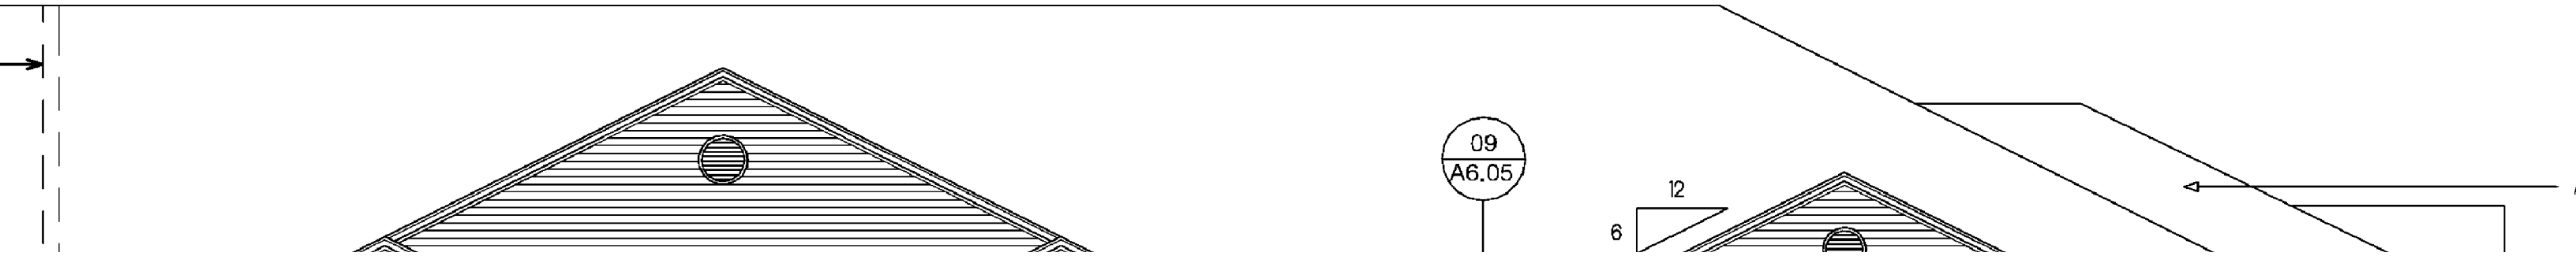

09  
A6.05

12  
6