
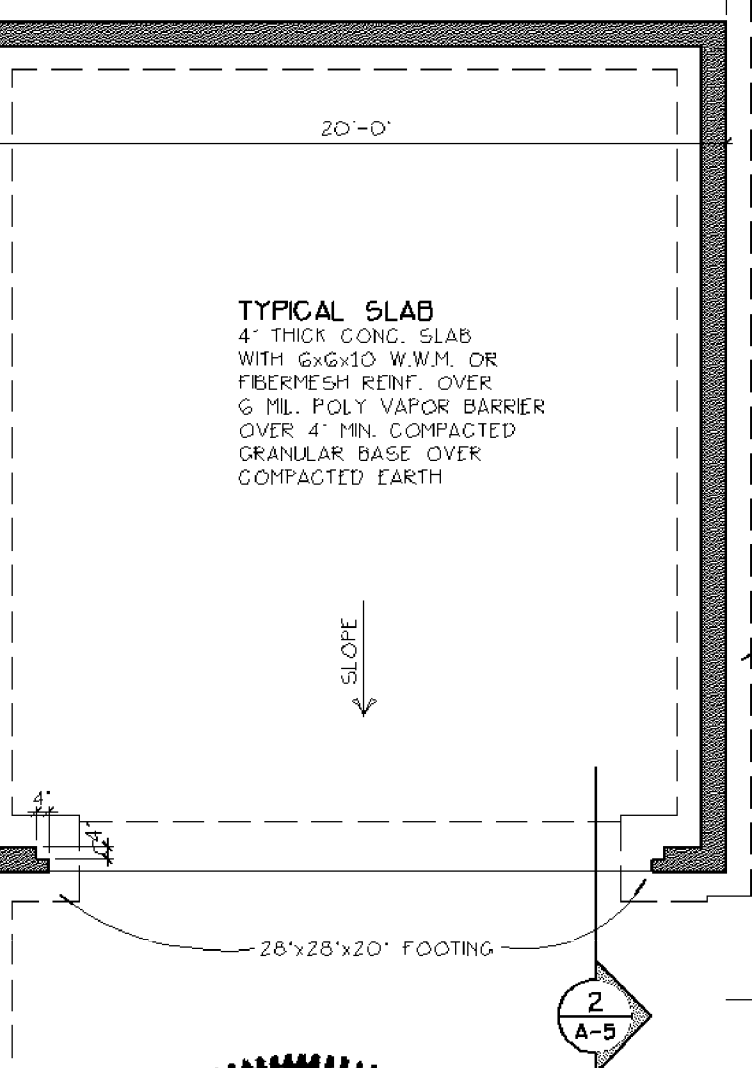
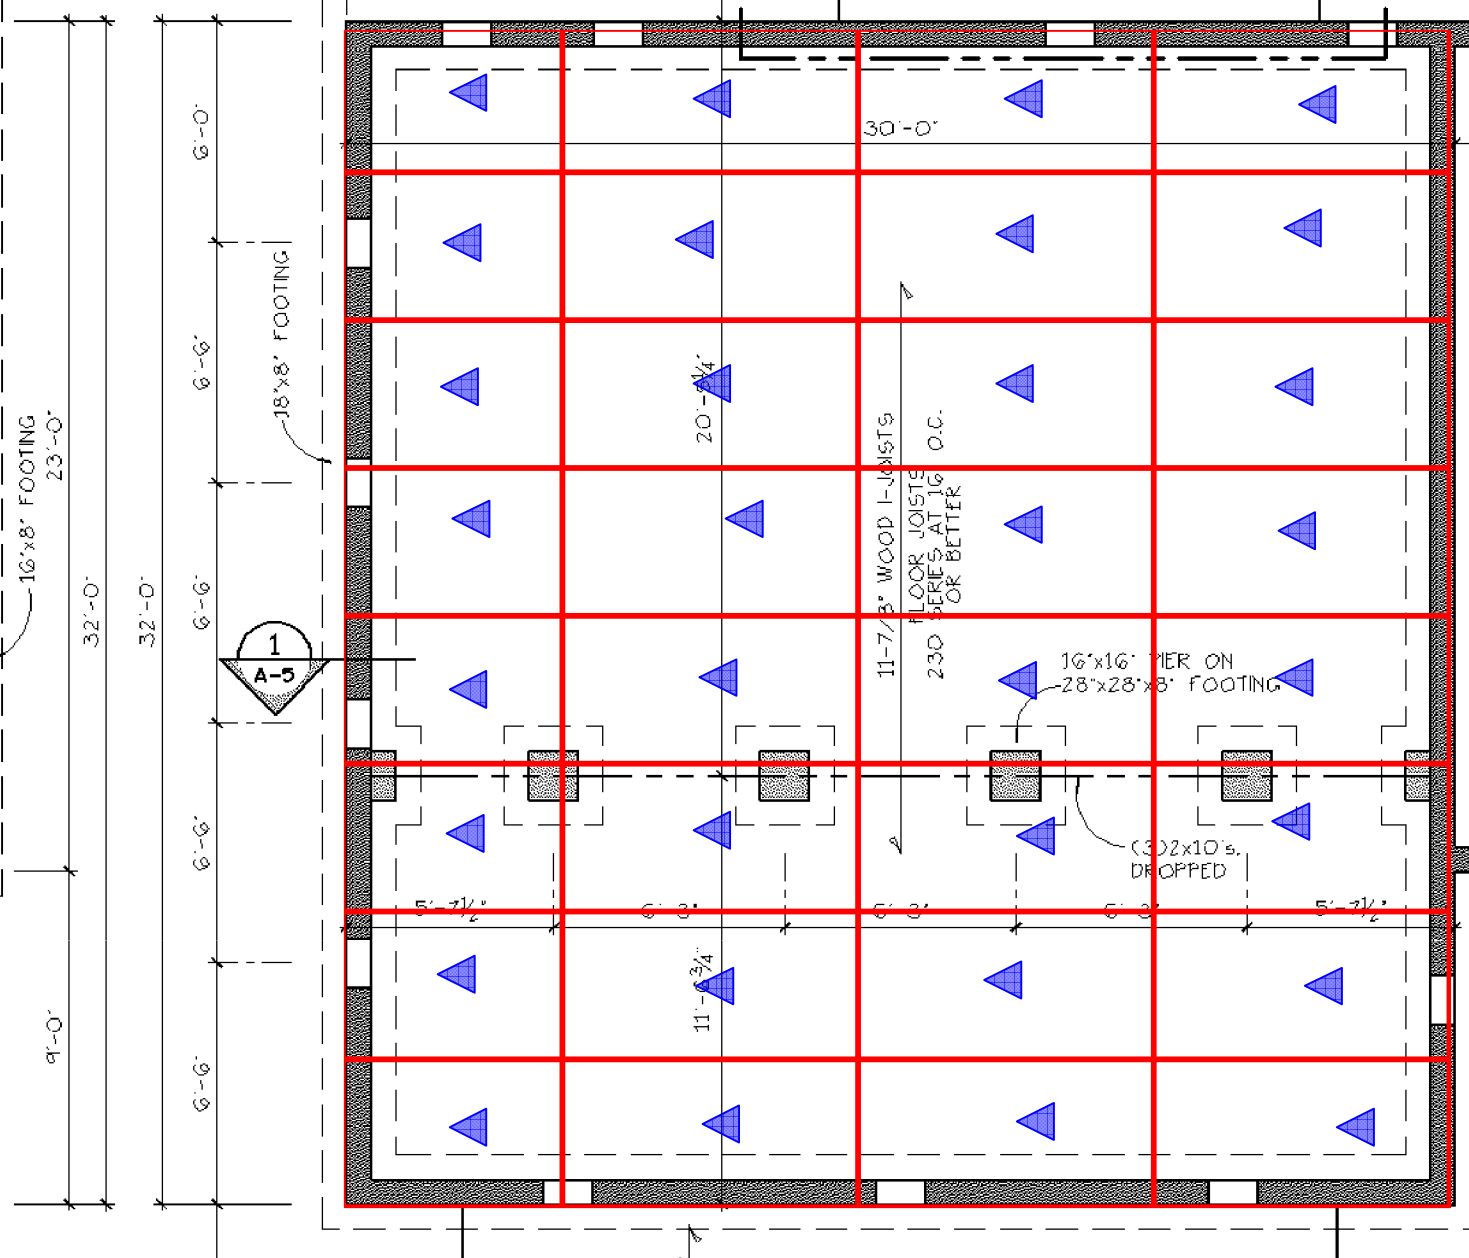


SLOPE →

NOTE:
CONTRACTOR SHALL COORDINATE
LOCATION OF CRAWLSPACE ACCESS
PANEL ON SITE WITH EXISTING GRADES.

Optional
Porch

2x8's AT 16" O.C.
FLOOR JOISTS
C2x2x10'
FLUSH

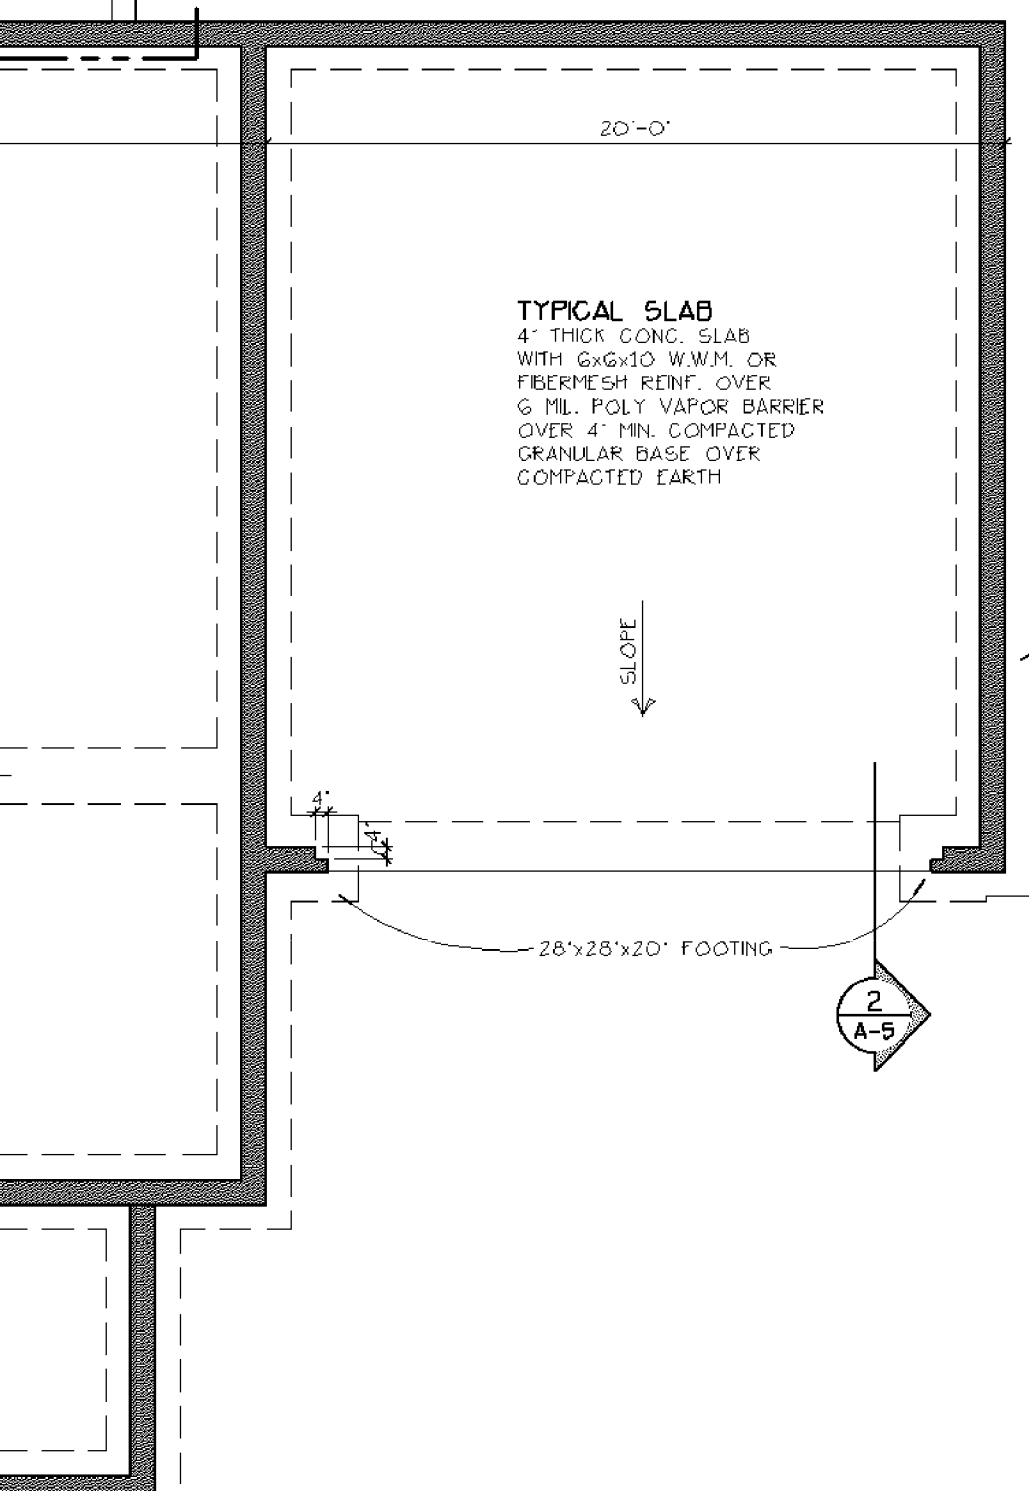

 3/4 tg first floor count 32 EA

