


 **4x9 OSB wall sheathing count 40 EA**

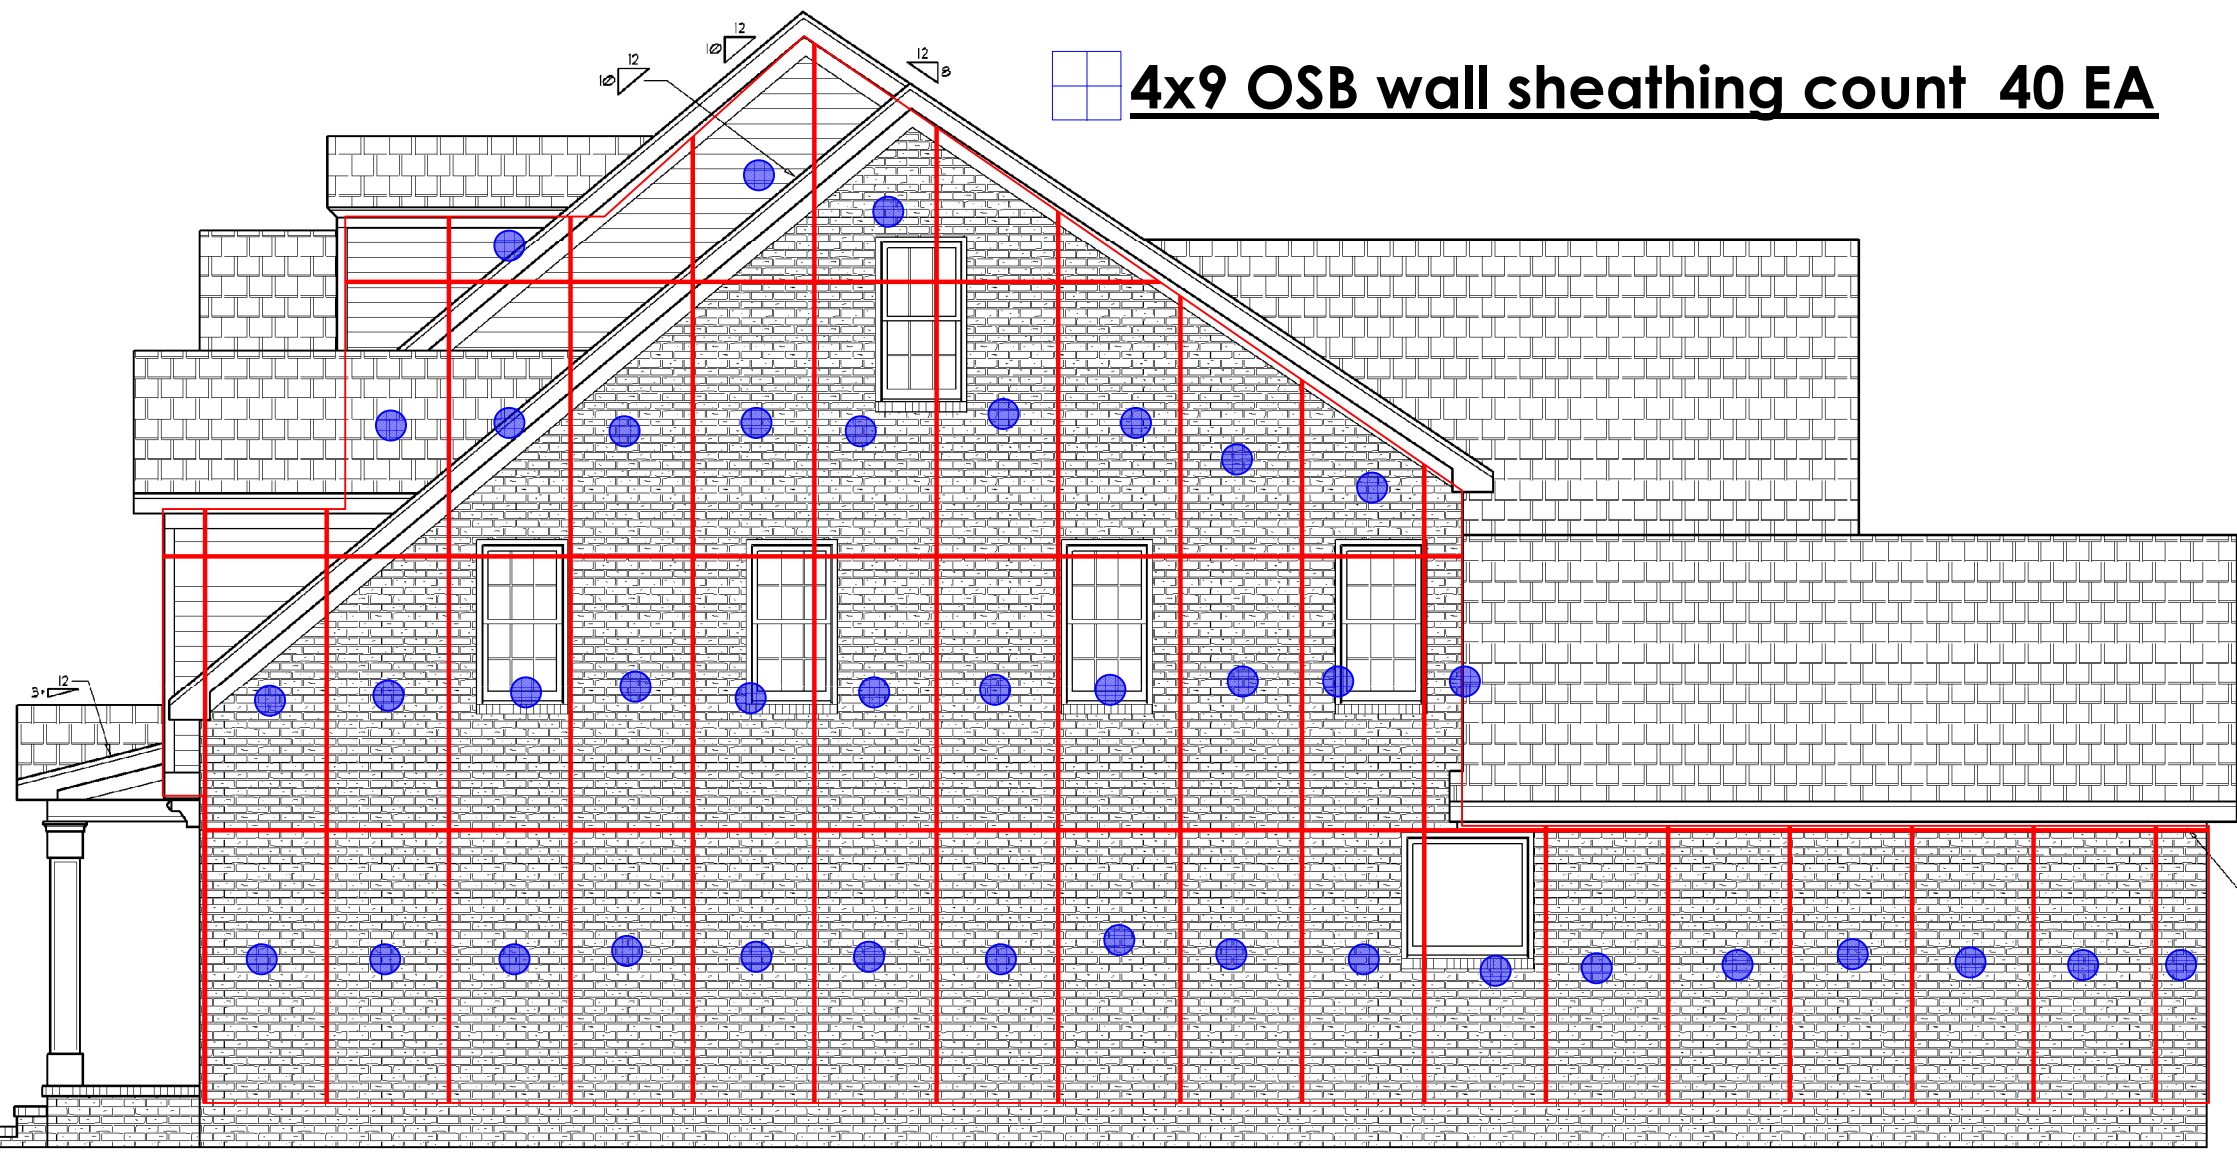

4" FASCIA  
BOARD AT  
ROOF OVER  
MASTER  
BEDROOM

STEPS DO  
NUMBER C  
PER SITE C