


**12/12 roof sheathing count 339 EA**

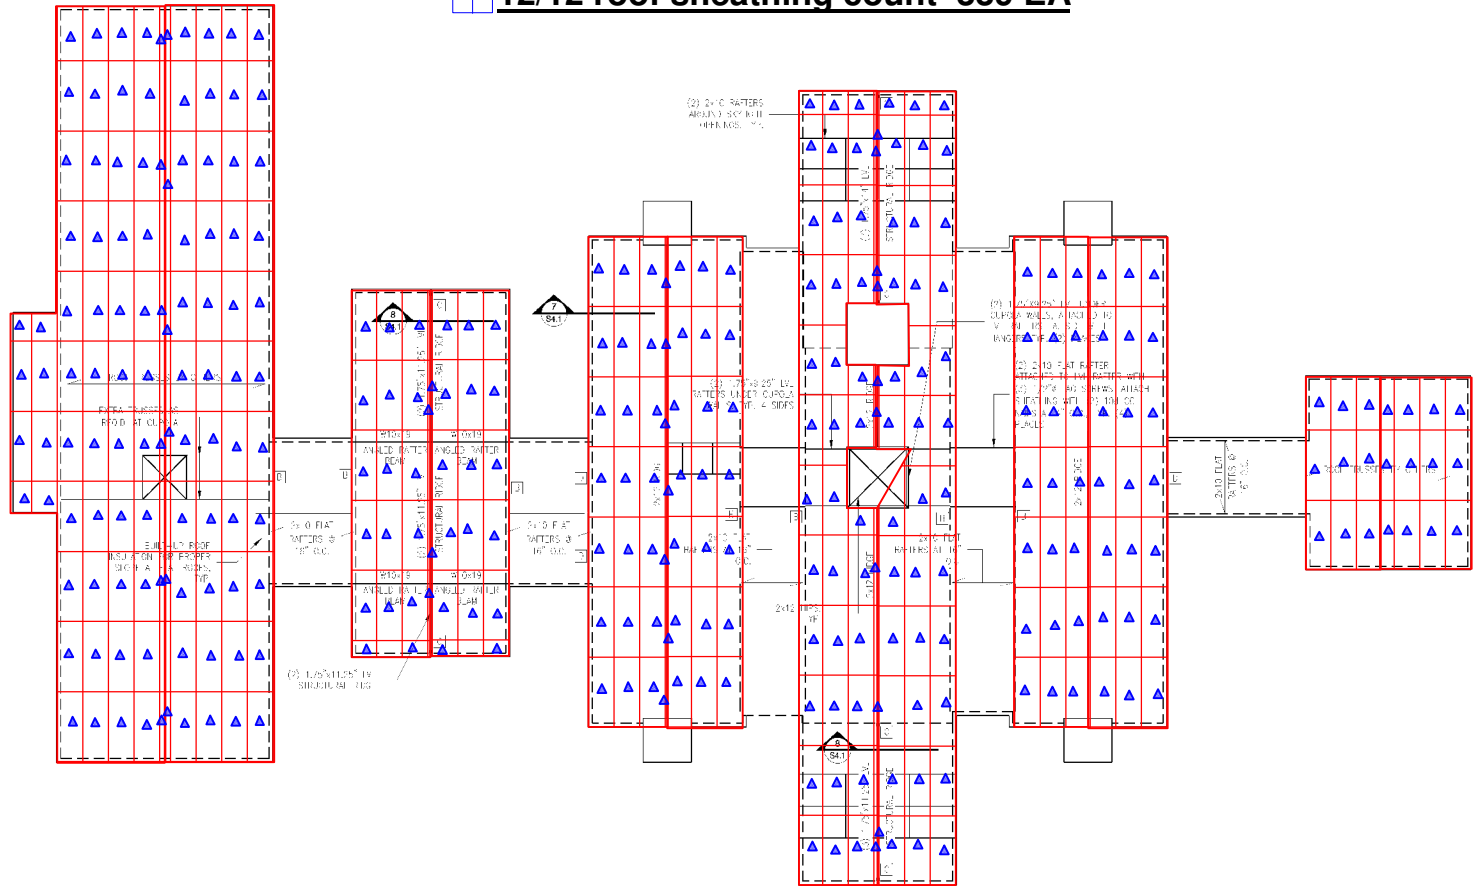

**1 ROOF FRAMING PLAN**

ROOF FRAMING