
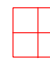
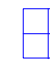
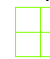


cover 2,860 SF

 **4x8 Zip 10/12 pitch 1,933 SF**

 **4x8 Zip 4/12 pitch 423 SF**

 **4x8 Zip 12/12 pitch 590 SF**

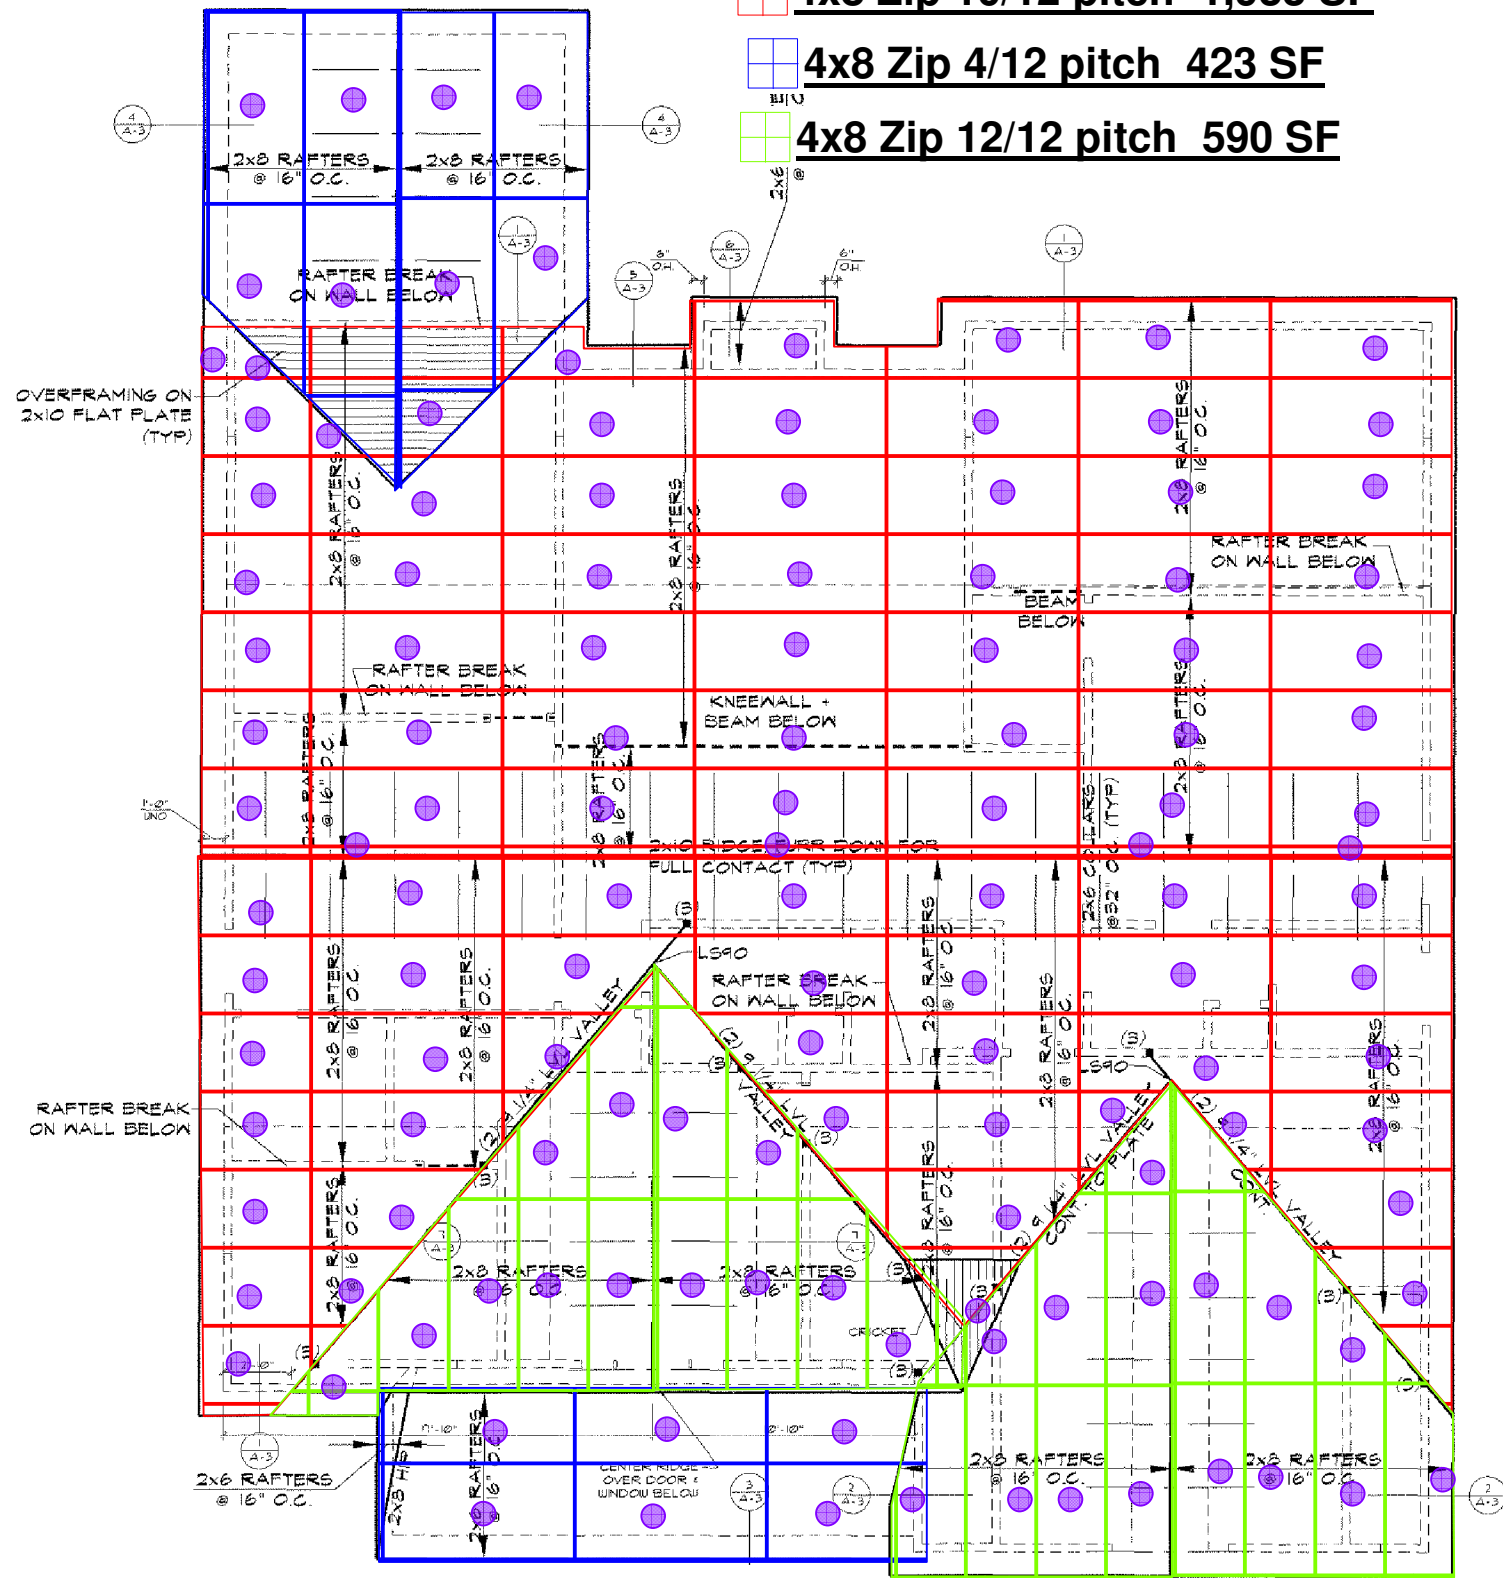

\* NOTE. PURR DOWN VAULTED

 **4x8 ZIP roof panel count 135 EA**

22x34 PRINTS SCALE: 1/4"=1'-0"  
16x17 PRINTS SCALE: 1/8"=1'-0"